




SITE PLAN - MAINSTREET DR

EXAMPLE ONLY

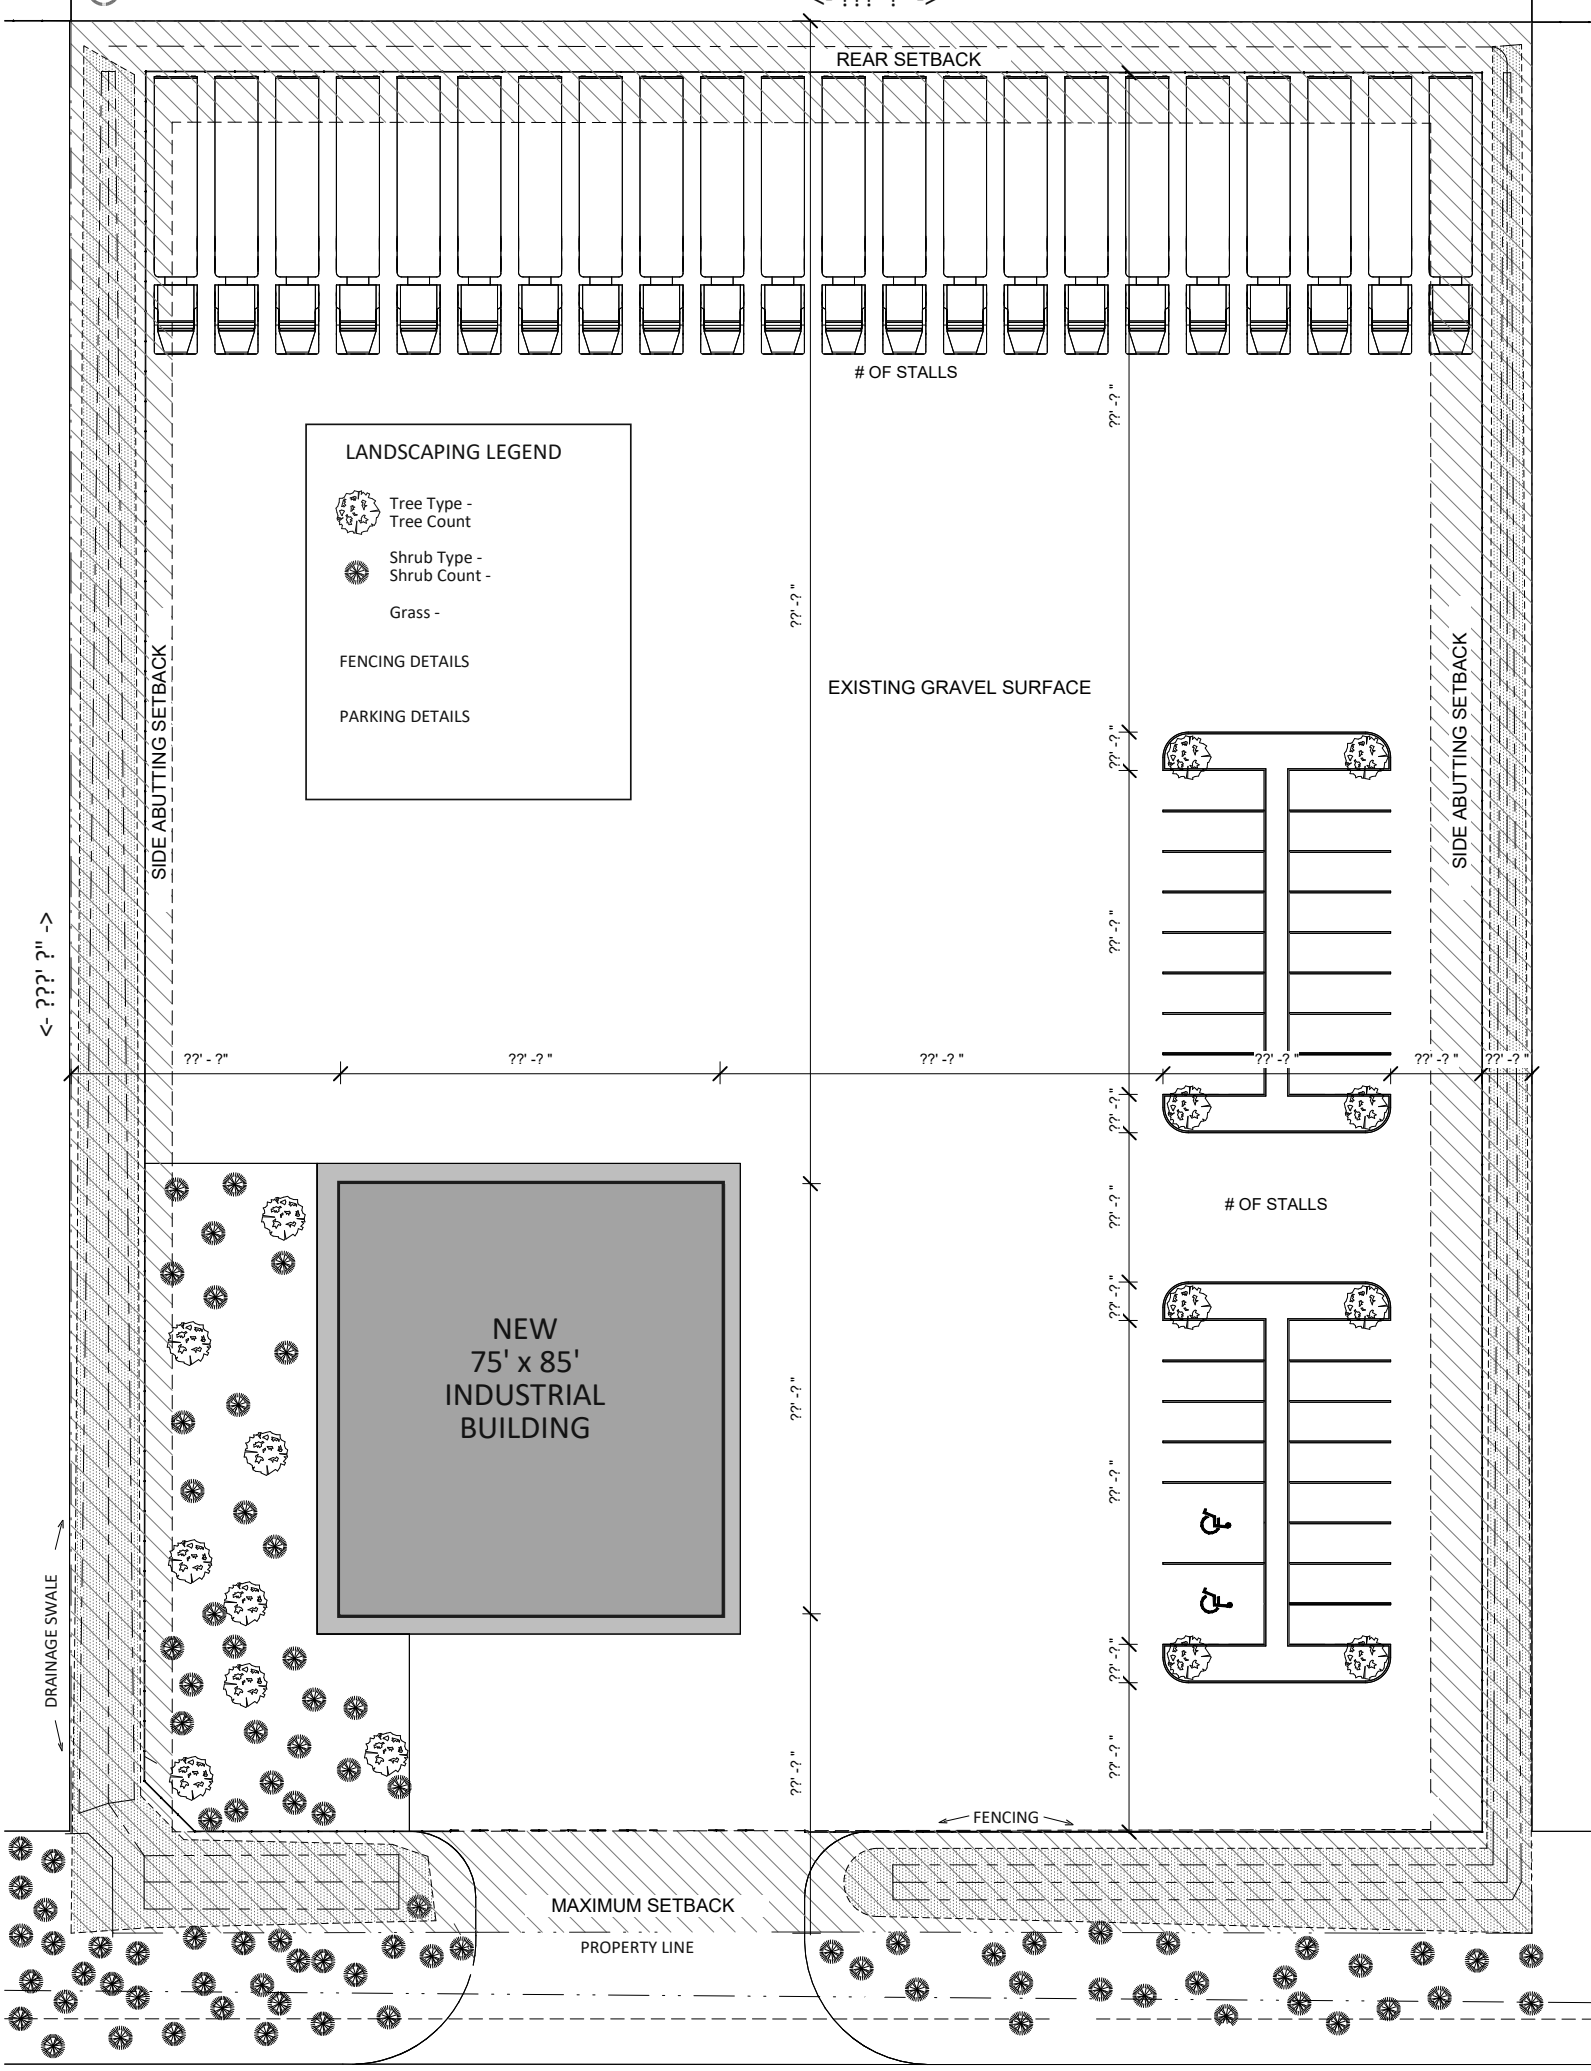

MAINSTREET DR.

SITE PLAN SCALE = 1/4" = 10'

Please label the following on your Site Plan:

- ✓ Name, Property Address & Date
- ✓ Property Dimensions
- ✓ Proposed & Existing Buildings, Structures & Accesses
- ✓ Total Square Footage of any Existing Building/Structure
- ✓ Distance between Proposed to any Adjacent Building/Structure, from the Furthest Most Projection
- ✓ Distances to All Property Lines (regardless of size of lot)
- ✓ North, Front of the Property, Surrounding Streets, Easements
- ✓ Landscaping, Parking, Fencing, if applicable

It is also important to keep the following in mind when it comes to the proposed location of your project:

- ✓ Development Agreement Requirements
- ✓ Swales/Drainage
- ✓ Easements
- ✓ Wells
- ✓ Septic
- ✓ Water Bodies
- ✓ Elevation Changes
- ✓ Service Lines